



ADU

1057 SF

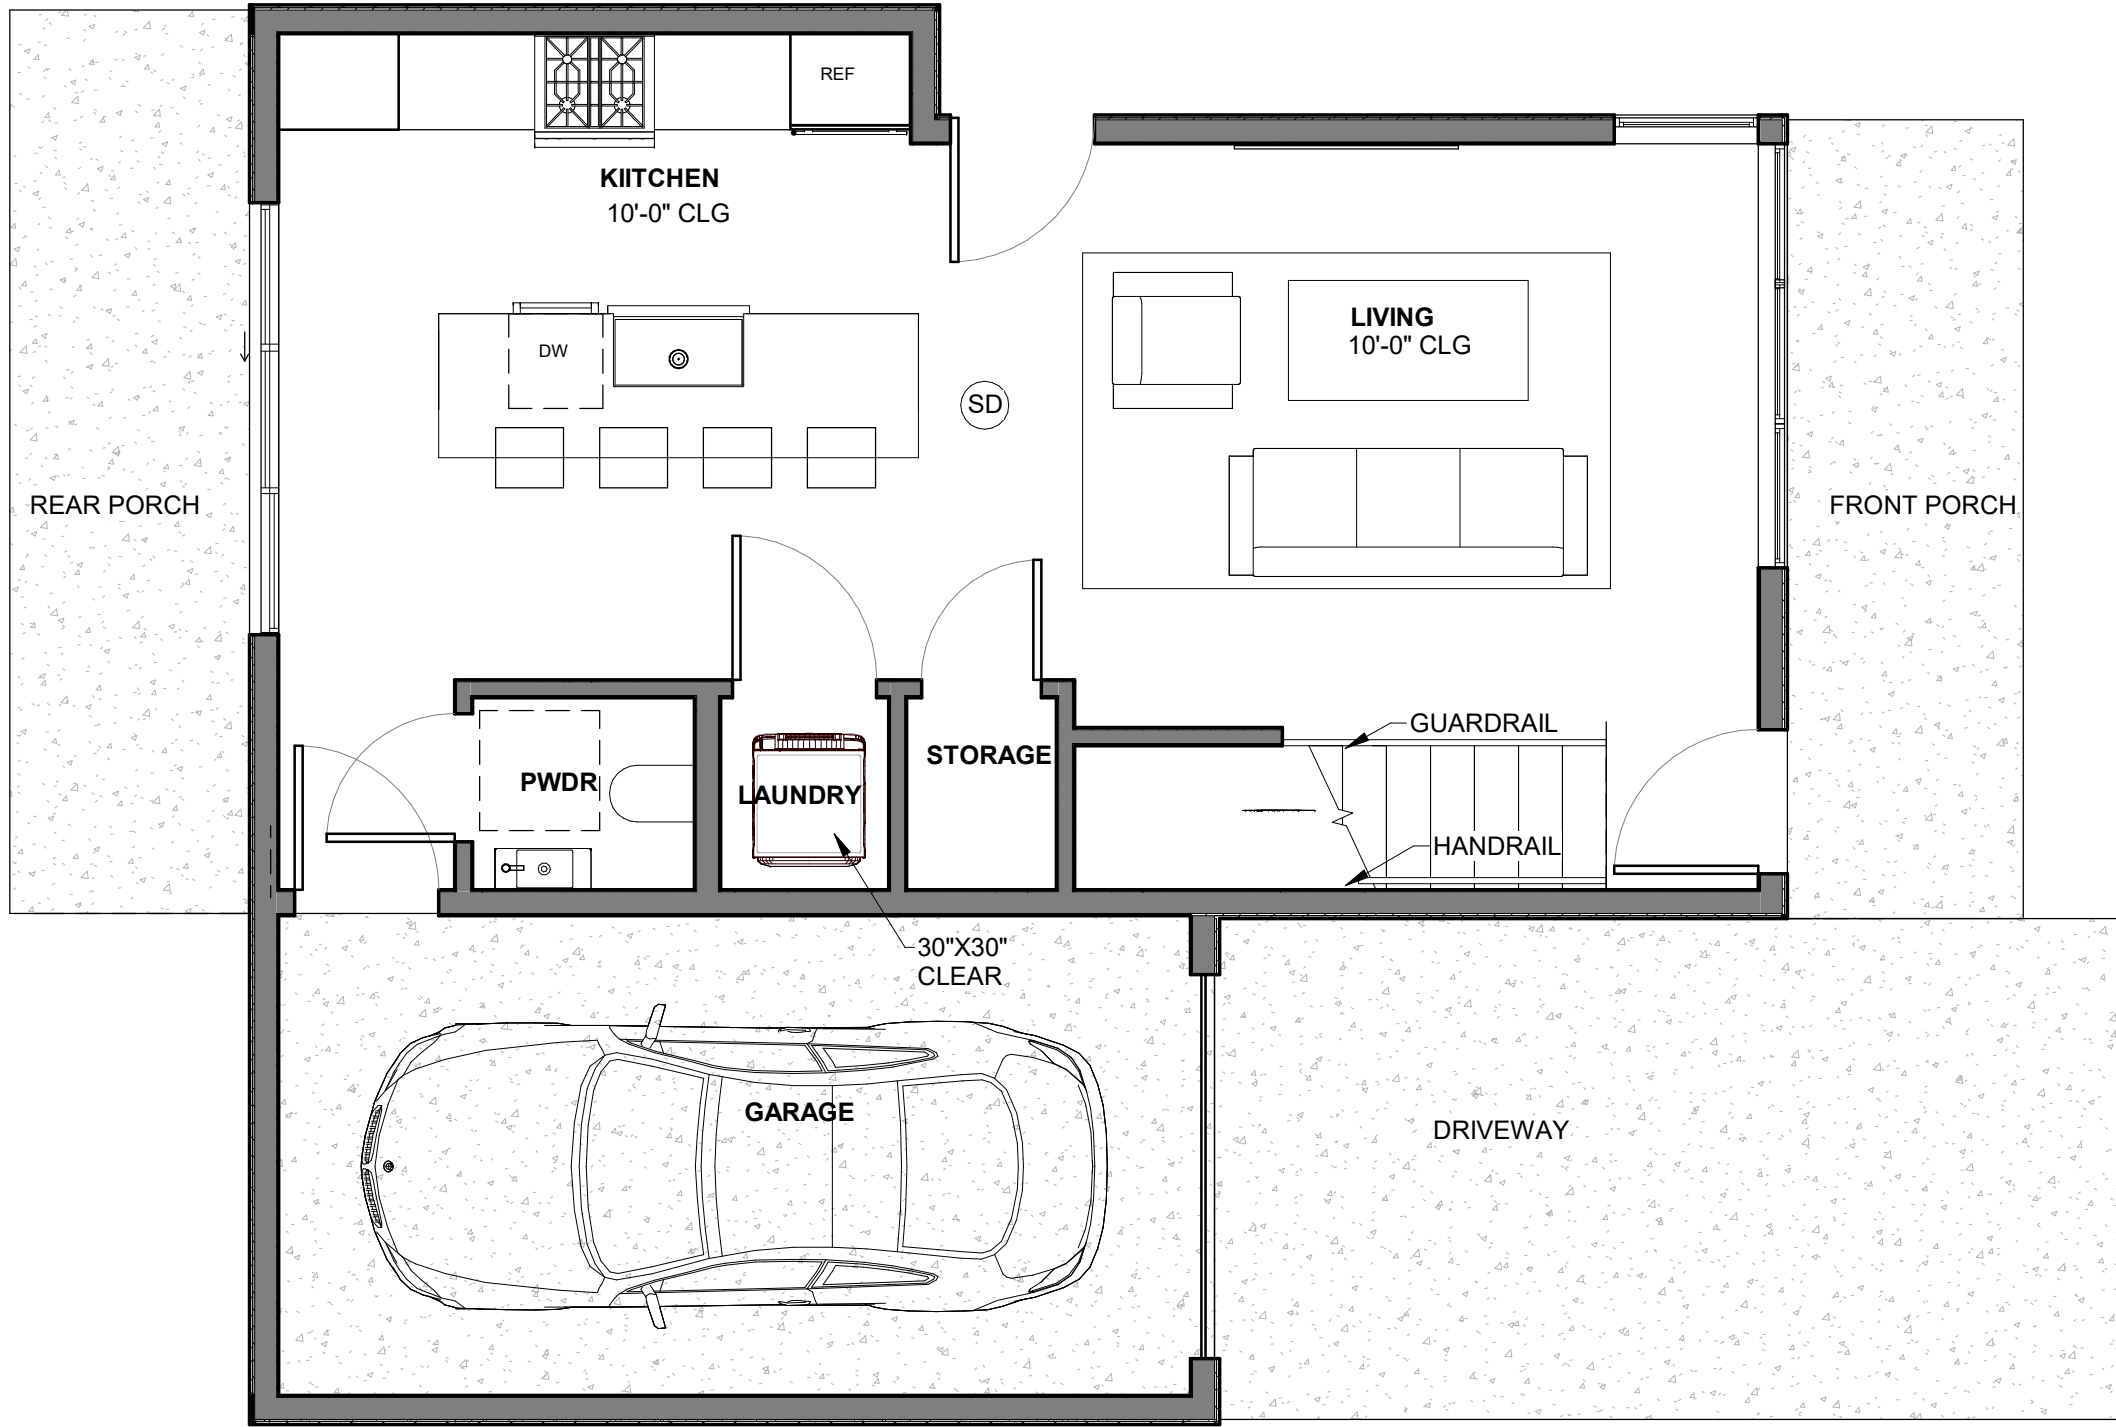

1 FIRST FLOOR FLOOR PLAN
1/4" = 1'-0"

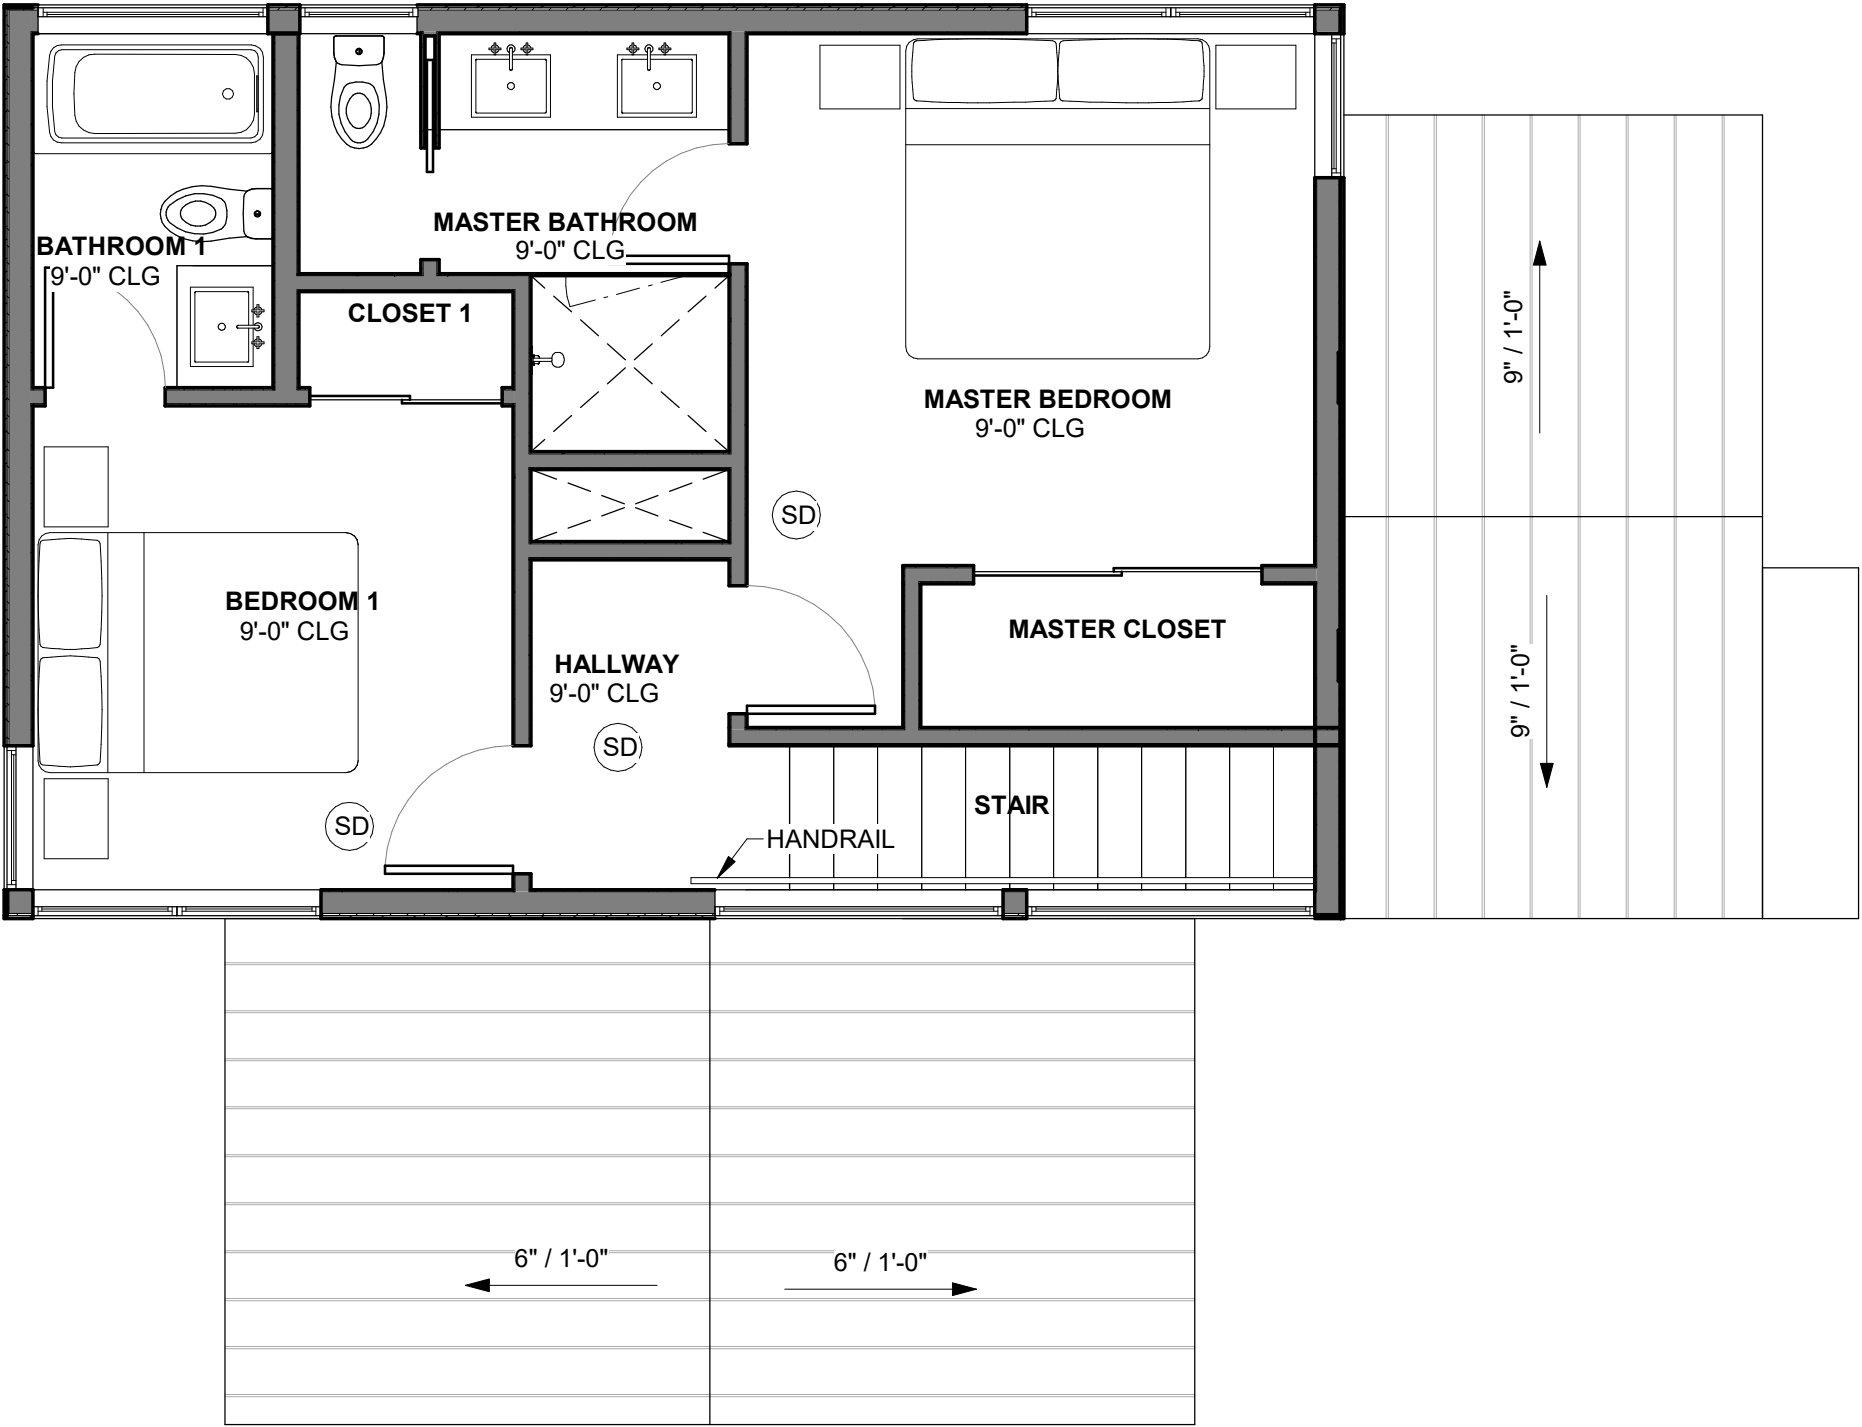

2 SECOND FLOOR FLOOR PLAN
1/4" = 1'-0"